
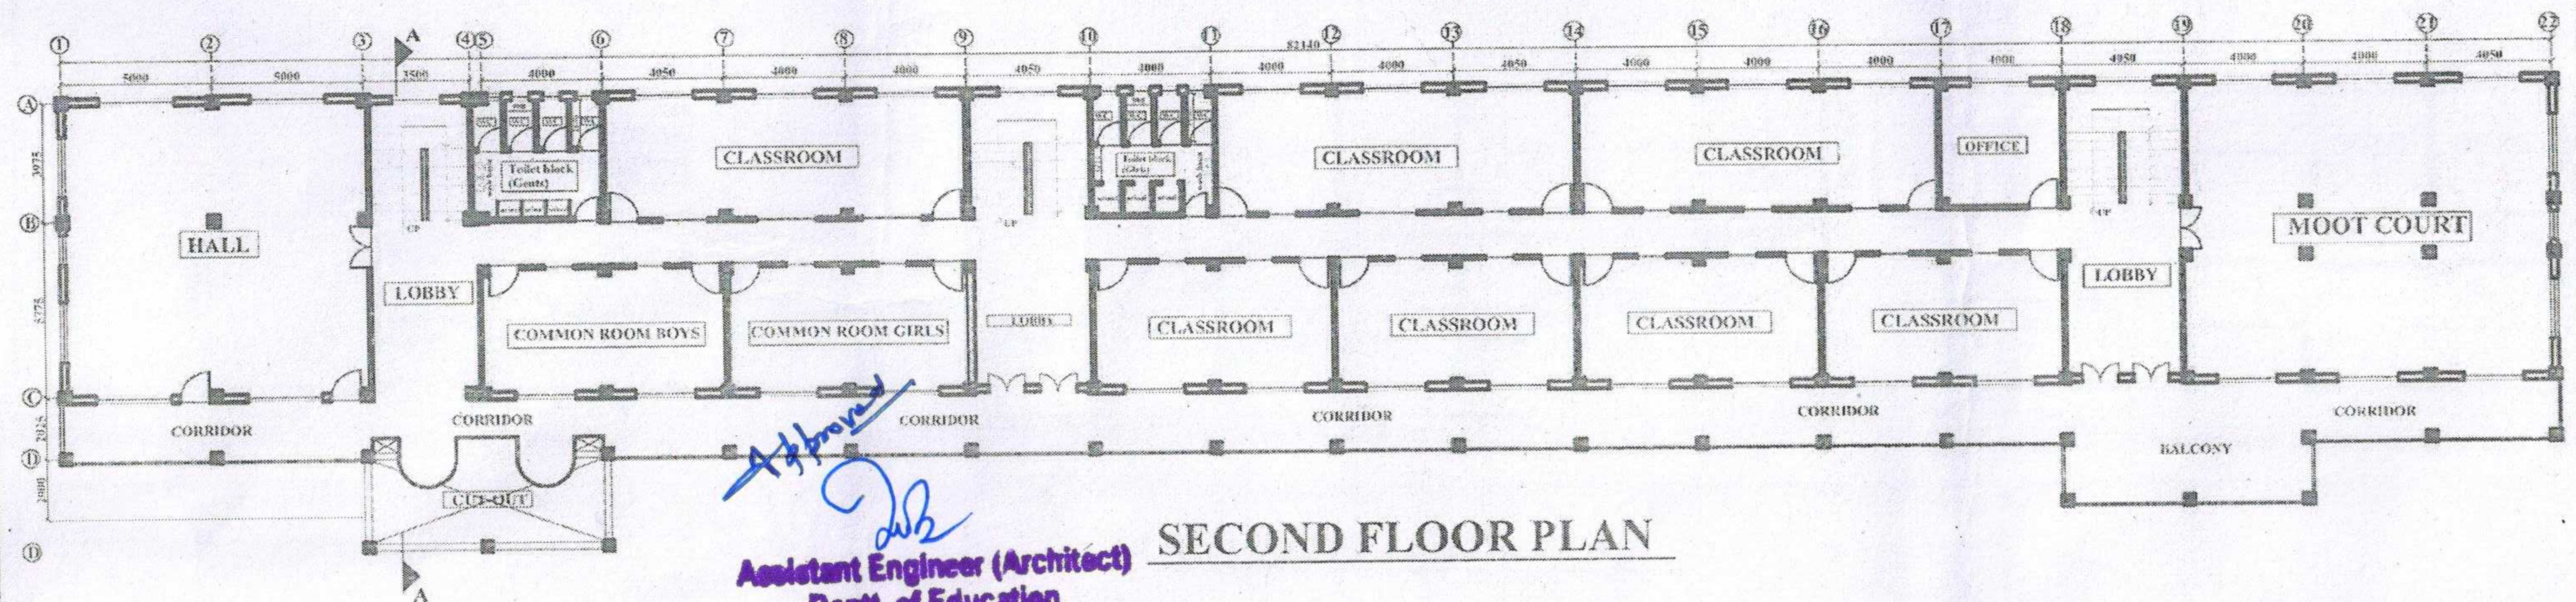


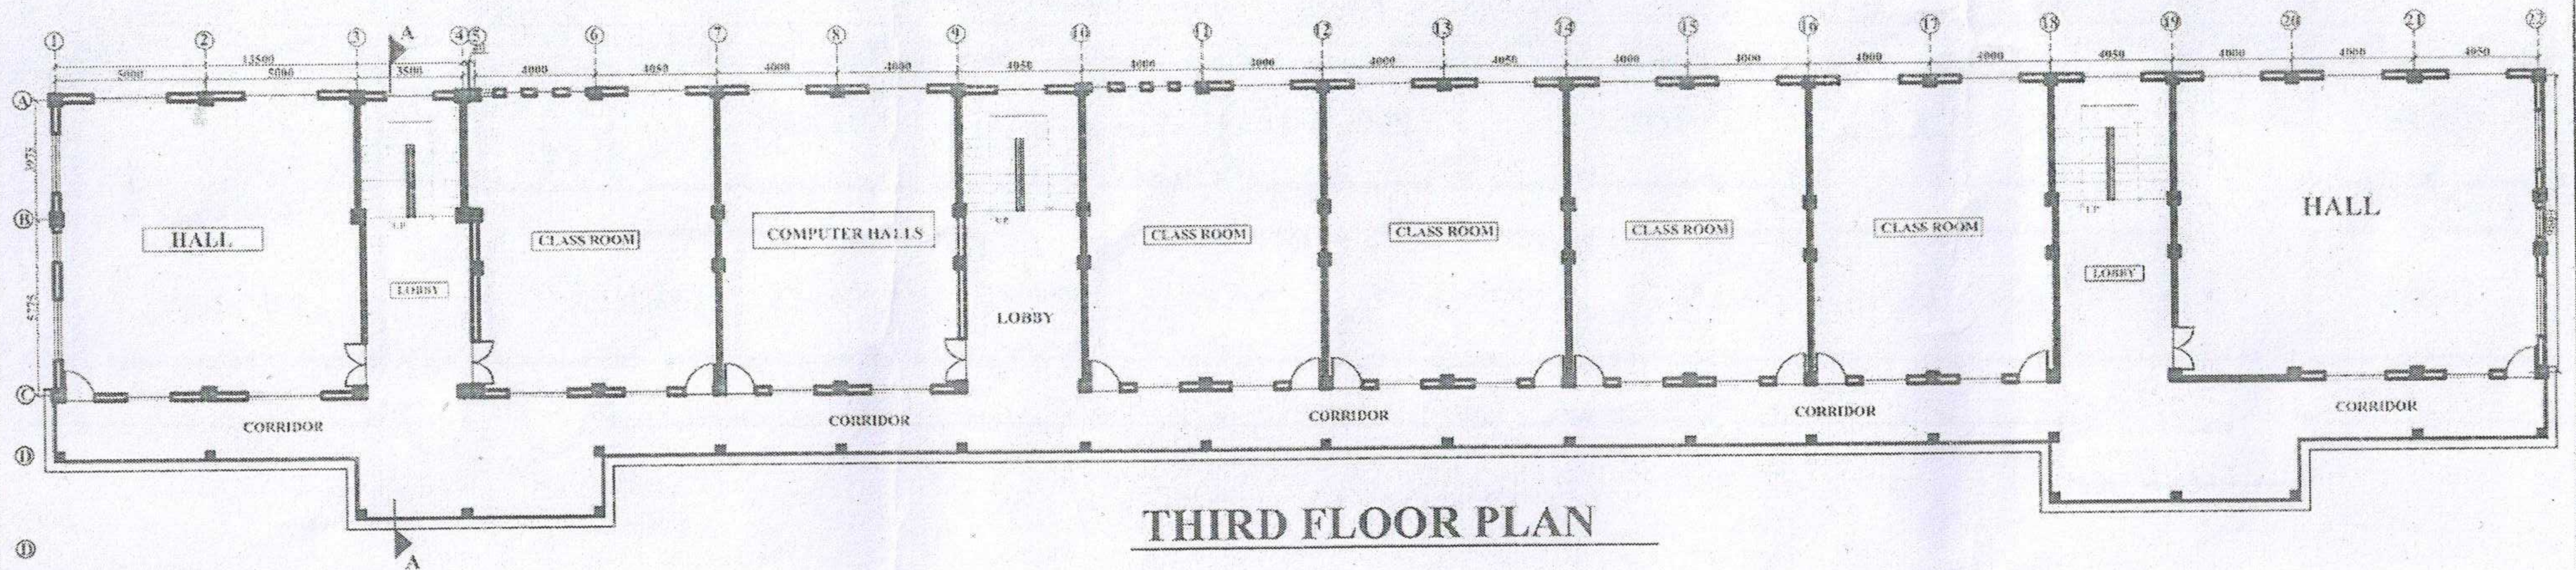

NOTES

1. ALL DIMENSIONS ARE GIVEN IN MILLIMETERS.
2. DWG. IS TO BE READ NOT TO BE SCALED.
3. DISCREPANCY, IF ANY, NOTED IN THE DWG. SHALL BE BROUGHT TO THE NOTICE OF CONSULTANT ARCHITECT BEFORE EXECUTION.

NOTES

THIS DRAWING IS A PROPERTY OF DESIGN CENTRE, ANY MODIFICATION CHANGES, DEVIATIONS IS NOT PERMISSIBLE WITHOUT PRIOR INTIMATIONS, IN THE CONTRARY, THIS WILL BE TREATED AS AN ILLEGAL ACT.

GENERAL NOTE:

GRADE OF CONCRETE:

a) BASE CONCRETE = M10

b) FOOTING AND COLUMN = M20

CLEAR COVER TO REINFORCEMENT

a) FOOTING = 75 MM

b) COLUMN = 50 MM

c) SLAB = 30 MM

d) BEAM = 30 MM

REINFORCEMENT

a) MAIN AND SECONDARY = FES00

EXECUTING AGENCY:

AREA DESCRIPTION:

AREA OF GROUND FLOOR : 1002.00 SQ.M
 AREA OF FIRST FLOOR : 1002.00 SQ.M
 AREA OF SECOND FLOOR : 1002.00 SQ.M
 AREA OF THIRD FLOOR : 1002.00 SQ.M
 TOTAL AREA OF A BUILDING : 4008.00 SQ.M
 OR 43142.00 SQ.F

SHEET TITLE: FLOOR PLANS

PROJECT TITLE:
 PROPOSED C/O NORTH EAST FRONTIER
 TECHNICAL UNIVERSITY AT SIPU-PUYI, AALO
 WEST SIANG DISTRICT, ARUNACHAL PRADESH.

DEALT BY:-

M. BAM

SCALE : NTS

ISSUED FOR:

CONSTRUCTION PURPOSES

DATE: 16/08/2014


DWG. NO:
 DC/ARCH/1202

M/S DESIGN CENTRE
 ARCHITECTURAL & ENGINEERING CONSULTANTS,
 C-SECTOR, ITANAGAR


CONSULTANT ARCHITECT:

M. BAM

Dy Registrar
 North East Frontier Technical University
 Aalo, Arunachal Pradesh

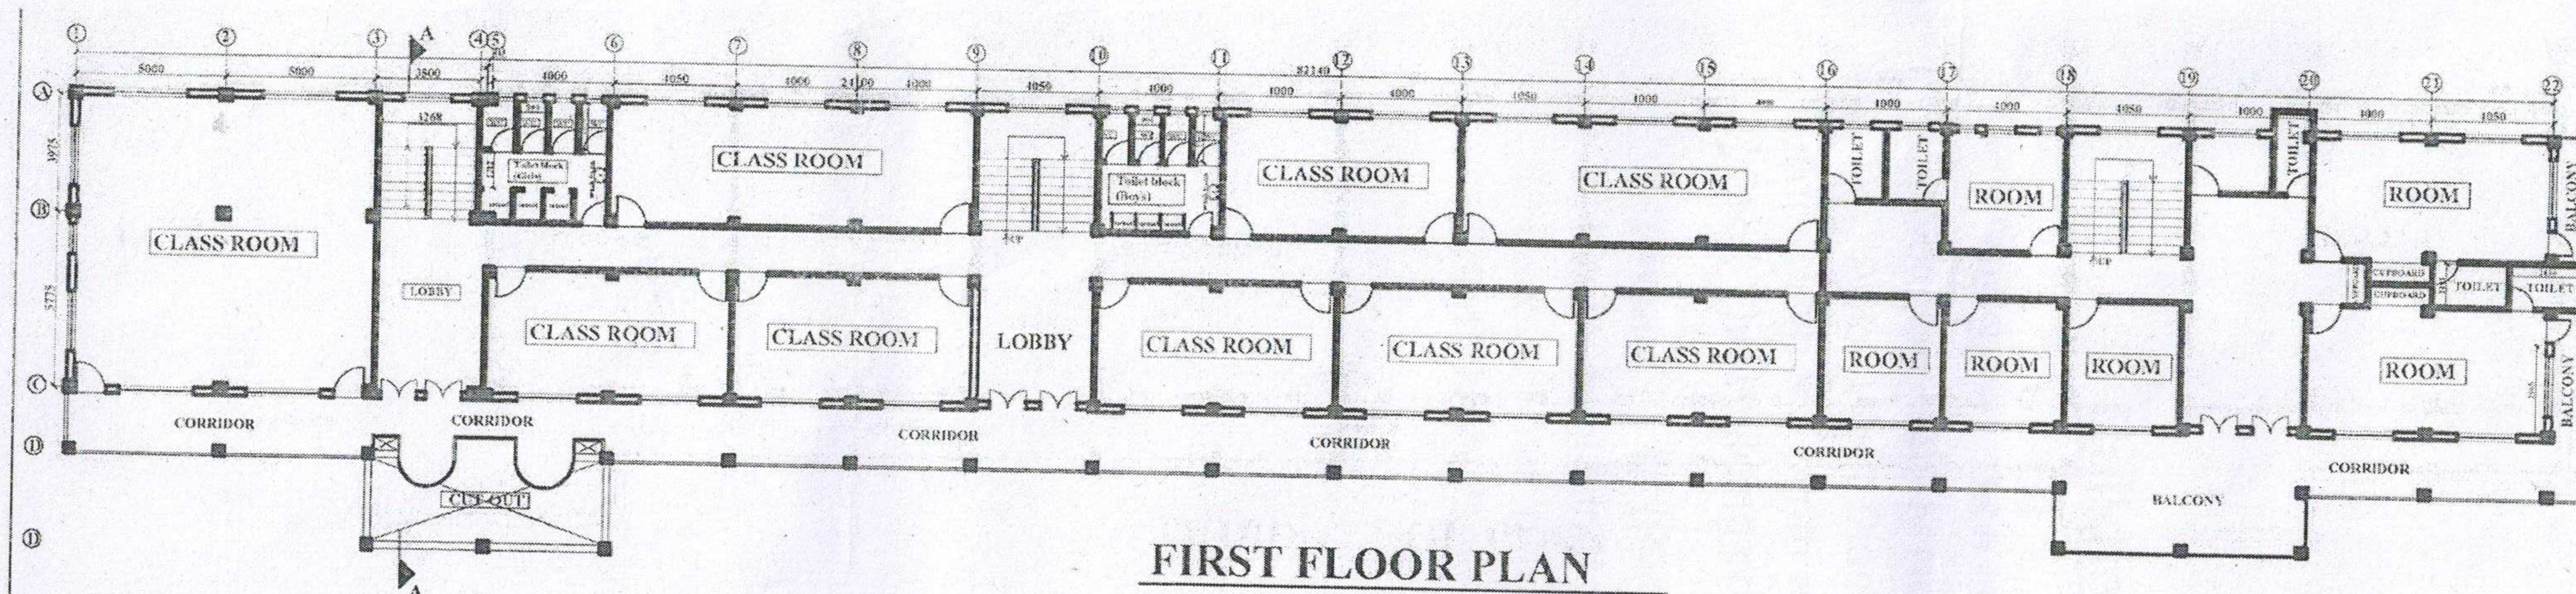

FIRST FLOOR PLAN

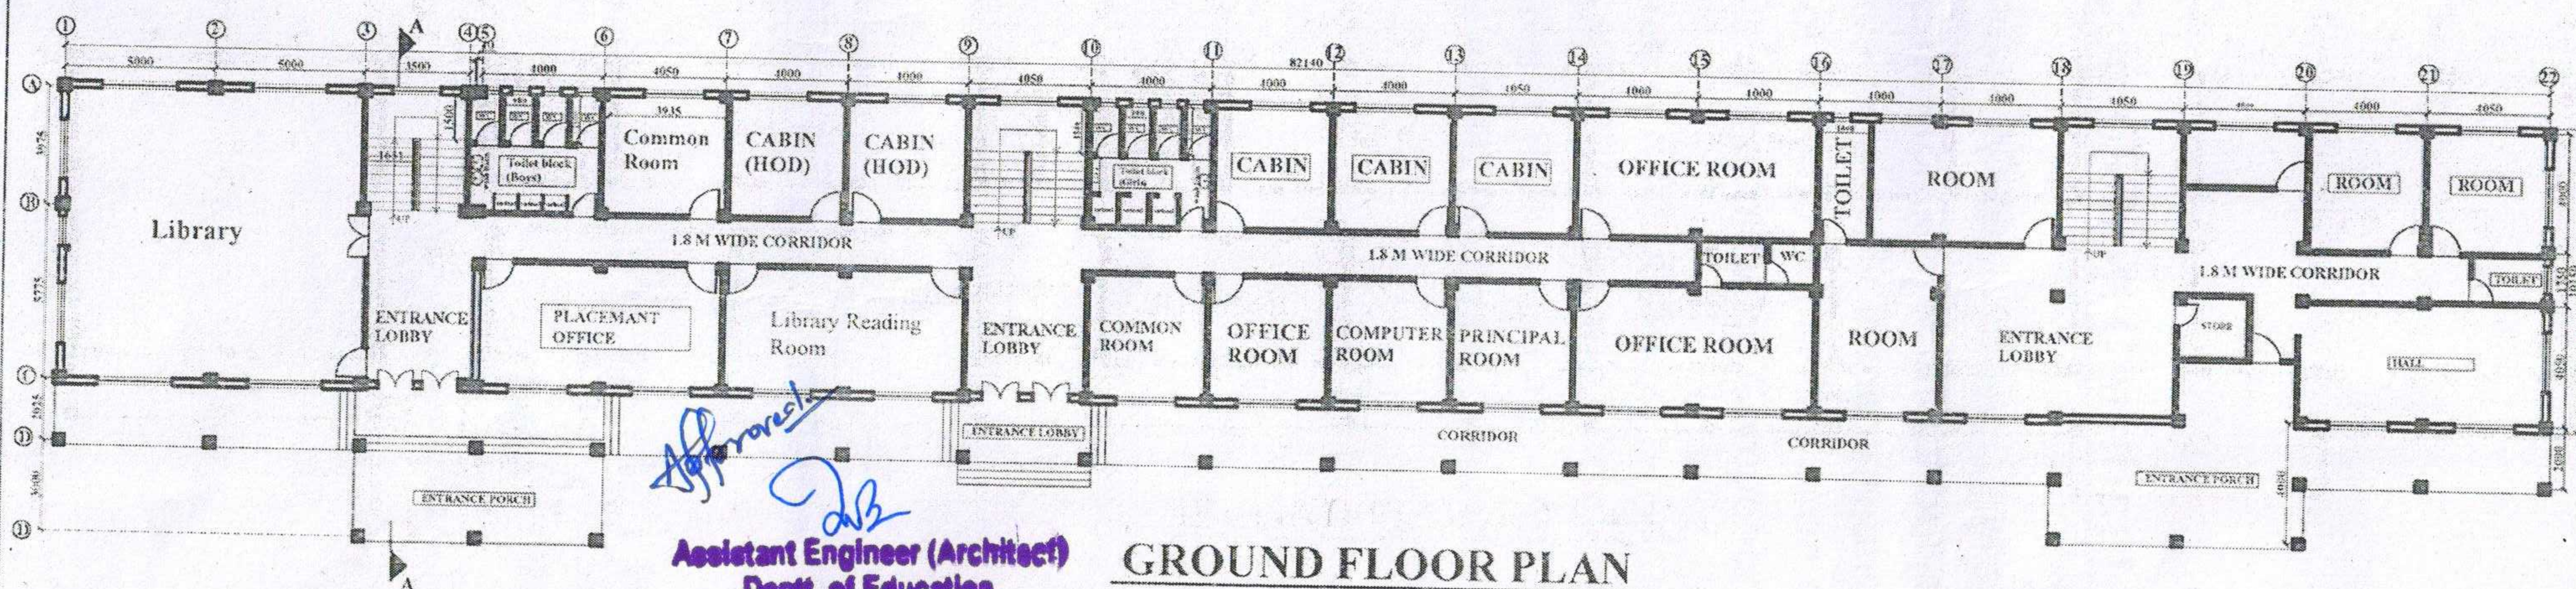

GROUND FLOOR PLAN

Approved
Assistant Engineer (Architect)
Deptt. of Education
Engineering Wing
Govt. of A.P., Hyderabad

NOTES
 1. ALL DIMENSIONS ARE GIVEN IN MILLIMETERS.
 2. DWG. IS TO BE READ NOT TO BE SCALED.
 3. DISCREPANCY, IF ANY, NOTED IN THE DWG. SHALL BE BROUGHT TO THE NOTICE OF CONSULTANT ARCHITECT BEFORE EXECUTION.

NOTES
 THIS DRAWING IS A PROPERTY OF DESIGN CENTRE. ANY MODIFICATION CHANGES, DEVIATIONS IS NOT PERMISSIBLE WITHOUT PRIOR INTIMATIONS. IN THE CONTRARY, THIS WILL BE TREATED AS AN ILLEGAL ACT.

GENERAL NOTES
 GRADE OF CONCRETE:
 a) BASE CONCRETE = M10
 b) FOOTING AND COLUMN = M20
 CLEAR COVER TO REINFORCEMENT
 a) FOOTING = 75 MM
 b) COLUMN = 50 MM
 c) SLAB = 30 MM
 d) BEAM = 30 MM
 REINFORCEMENT
 a) MAIN AND SECONDARY = FE500

PROJECT TITLE:
 PROPOSED C/O NORTH EAST FRONTIER
 TECHNICAL UNIVERSITY AT SIPU-PUYI, AALO
 WEST SIANG DISTRICT, ARUNACHAL PRADESH.

EXECUTING AGENCY:

AREA DESCRIPTION:
 AREA OF GROUND FLOOR : 1002.00 SQ.M
 AREA OF FIRST FLOOR : 1002.00 SQ.M
 AREA OF SECOND FLOOR : 1002.00 SQ.M
 AREA OF THIRD FLOOR : 1002.00 SQ.M
 TOTAL AREA OF A BUILDING : 4008.00 SQ.M
 GR 43142.00 SQ.F

SHEET TITLE: FLOOR PLANS

PROJECT TITLE:
 PROPOSED C/O NORTH EAST FRONTIER
 TECHNICAL UNIVERSITY AT SIPU-PUYI, AALO
 WEST SIANG DISTRICT, ARUNACHAL PRADESH.

ISSUED FOR:
 CONSTRUCTION PURPOSES

DATE: 16/08/2014

DWG. NO: DC/ARCH/1202

M/S DESIGN CENTRE
 ARCHITECTURAL & ENGINEERING CONSULTANTS,
 C SECTOR, ITANAGAR

CONSULTANT ARCHITECT:

M. M. BAM
 Dy Registrar
 North East Frontier Technical University
 Aalo, Arunachal Pradesh